



## CONSULTING TEAM

**DESIGN FIRM:**

COMTECH COMMUNICATION TECHNOLOGIES  
7, 1501 8TH STREET, NISKU, AB, T9E 7S7  
CONTACT: CHAD PETERSON  
PHONE: (780) 718-7504  
E-MAIL: CHAD.PETERSON@COMTECH.CA

**SASKTEL TOWER GROUP:**

CONTACT: JASON BARTSCH  
PHONE: (306) 777-2064

**STRUCTURAL ENGINEERING FIRM:**

\*\*\*SELECT\*\*\*

**SASKTEL PNOC**  
**(306) 777-1500**

## PROVINCIAL NETWORK OPERATIONS CENTRE

**SASKTEL WNO**  
**(306) 931-5149**

## WIRELESS NETWORK OPERATIONS

# REGINA LAKEVIEW CHURCH

SITE ID:

SITE DETAILS: **EXISTING ROOFTOP**

SITE ADDRESS: 3200 MCCALLUM AVE

SITE DISTRICT:

PROJECT TYPE: **4.5G/LTE GIGABIT DEPLOYMENT**

## TOWER INFORMATION

**MANUFACTURER:**

N/A

**MODEL:**

N/A

## APPROVALS

DEPT.

**SIGNATURE**

DATE \_\_\_\_\_

RF

# SASKATCHEWAN DISTRICT MAP



## DRAWING INDEX

[illegible]

2121 SASKATCHEWAN DRIVE  
REGINA, SK S4P 3Y2  
TEL: 1-800-727-5835



1120 EAST AVE  
WEYBURN, SK S4H 3E4  
TOLL FREE: 1-(866)-748-3138  
TEL: (306) 842-3066  
FAX: (306) 842-0048

REV	DESCRIPTION	DATE (DD/MM/YY)	BY
A	ISSUED FOR PRELIMINARY REVIEW	01/11/22	JB

CHECKER: CP

APPROVAL: SB

**PRELIMINARY**  
DO NOT USE FOR CONSTRUCTION

## ENGINEERING STAMP

IT IS A VIOLATION OF LAW FOR ANY PERSON, UNLESS THEY ARE  
ACTING UNDER THE DIRECTION OF A LICENSED PROFESSIONAL  
ENGINEER, TO ALTER THIS DOCUMENT.

SHEET TITLE:

TITLE SHEET

SITE NAME: REGINA LAKEVIEW CHURCH


SITE ID:

PROJECT NO:

DATE: NOVEMBER 1, 2022

SHEET NO: T-1

NOTE:  
1. SITE PLAN INFORMATION WAS OBTAINED FROM AN AERIAL PHOTOGRAPH.

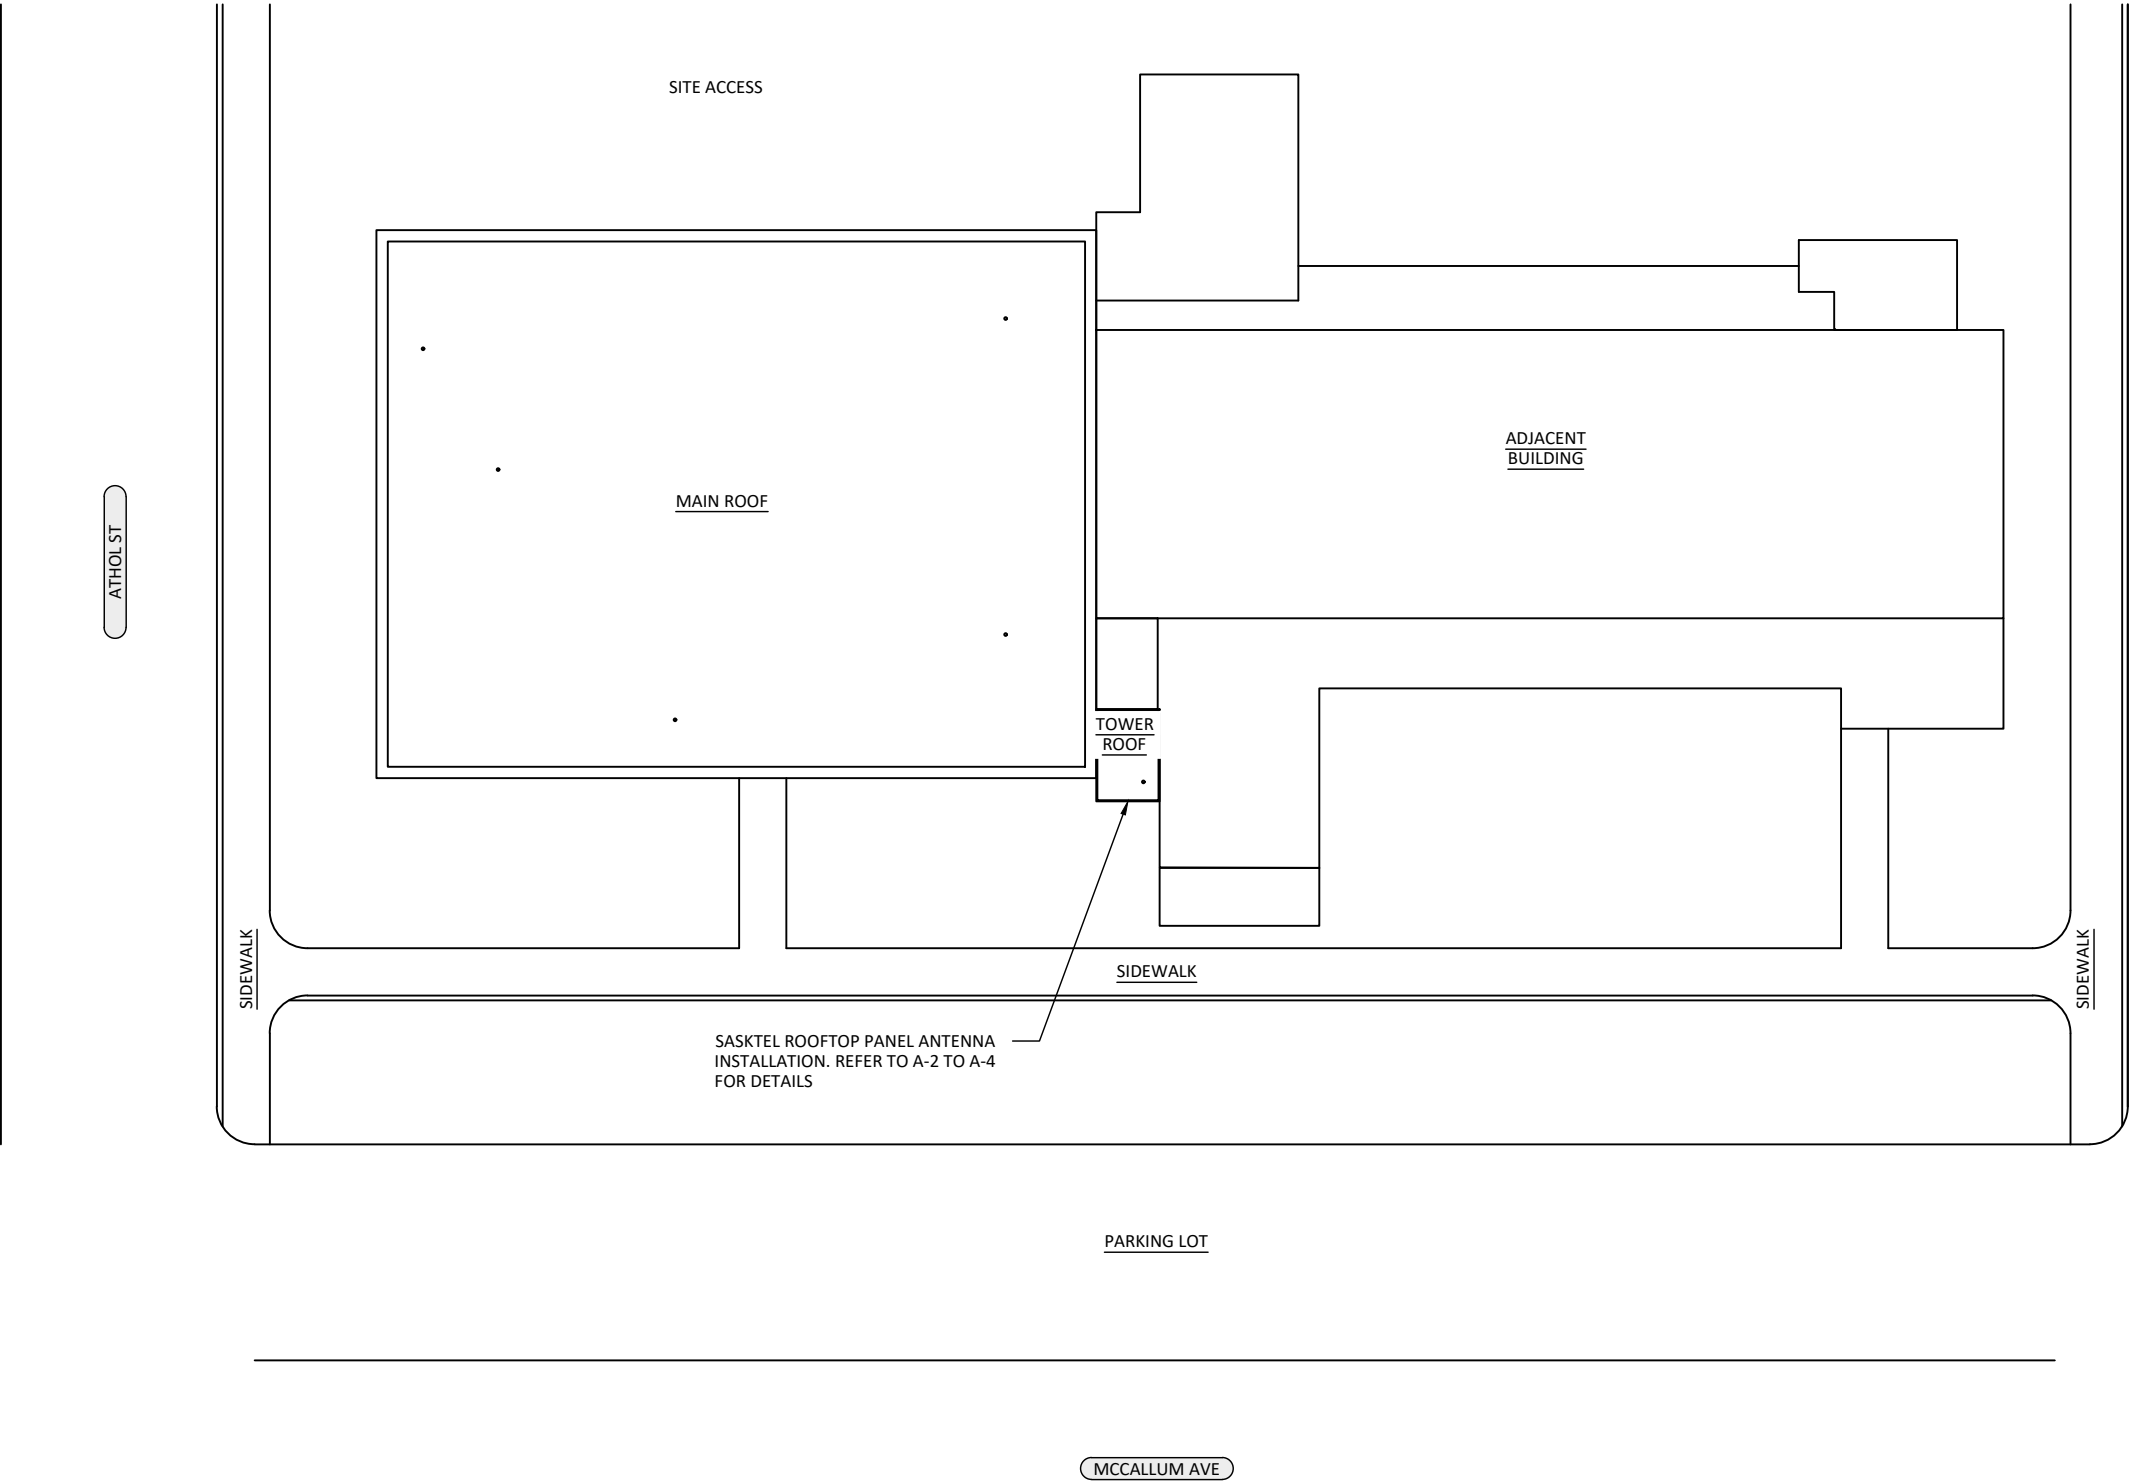

2121 SASKATCHEWAN DRIVE  
REGINA, SK S4P 3Y2  
TEL: 1-800-727-5835



1120 EAST AVENUE  
WEYBURN, SK S4H 3E4  
TOLL FREE: 1-866-748-3138  
TEL: (306) 842-3066  
FAX: (306) 842-0048

REV	DESCRIPTION	DATE (DD/MM/YY)	BY
A	ISSUED FOR PRELIMINARY REVIEW	01/11/22	JB


CHECKER: CP  
APPROVAL: SB

PRELIMINARY  
DO NOT USE FOR CONSTRUCTION

ENGINEERING STAMP

IT IS A VIOLATION OF LAW FOR ANY PERSON, UNLESS THEY ARE ACTING UNDER THE DIRECTION OF A LICENSED PROFESSIONAL ENGINEER, TO ALTER THIS DOCUMENT.

SHEET TITLE: SITE PLAN	
SITE NAME:	REGINA LAKEVIEW CHURCH
SITE ID:	-
PROJECT NO:	-
DATE:	NOVEMBER 1, 2022
SHEET NO:	A-1

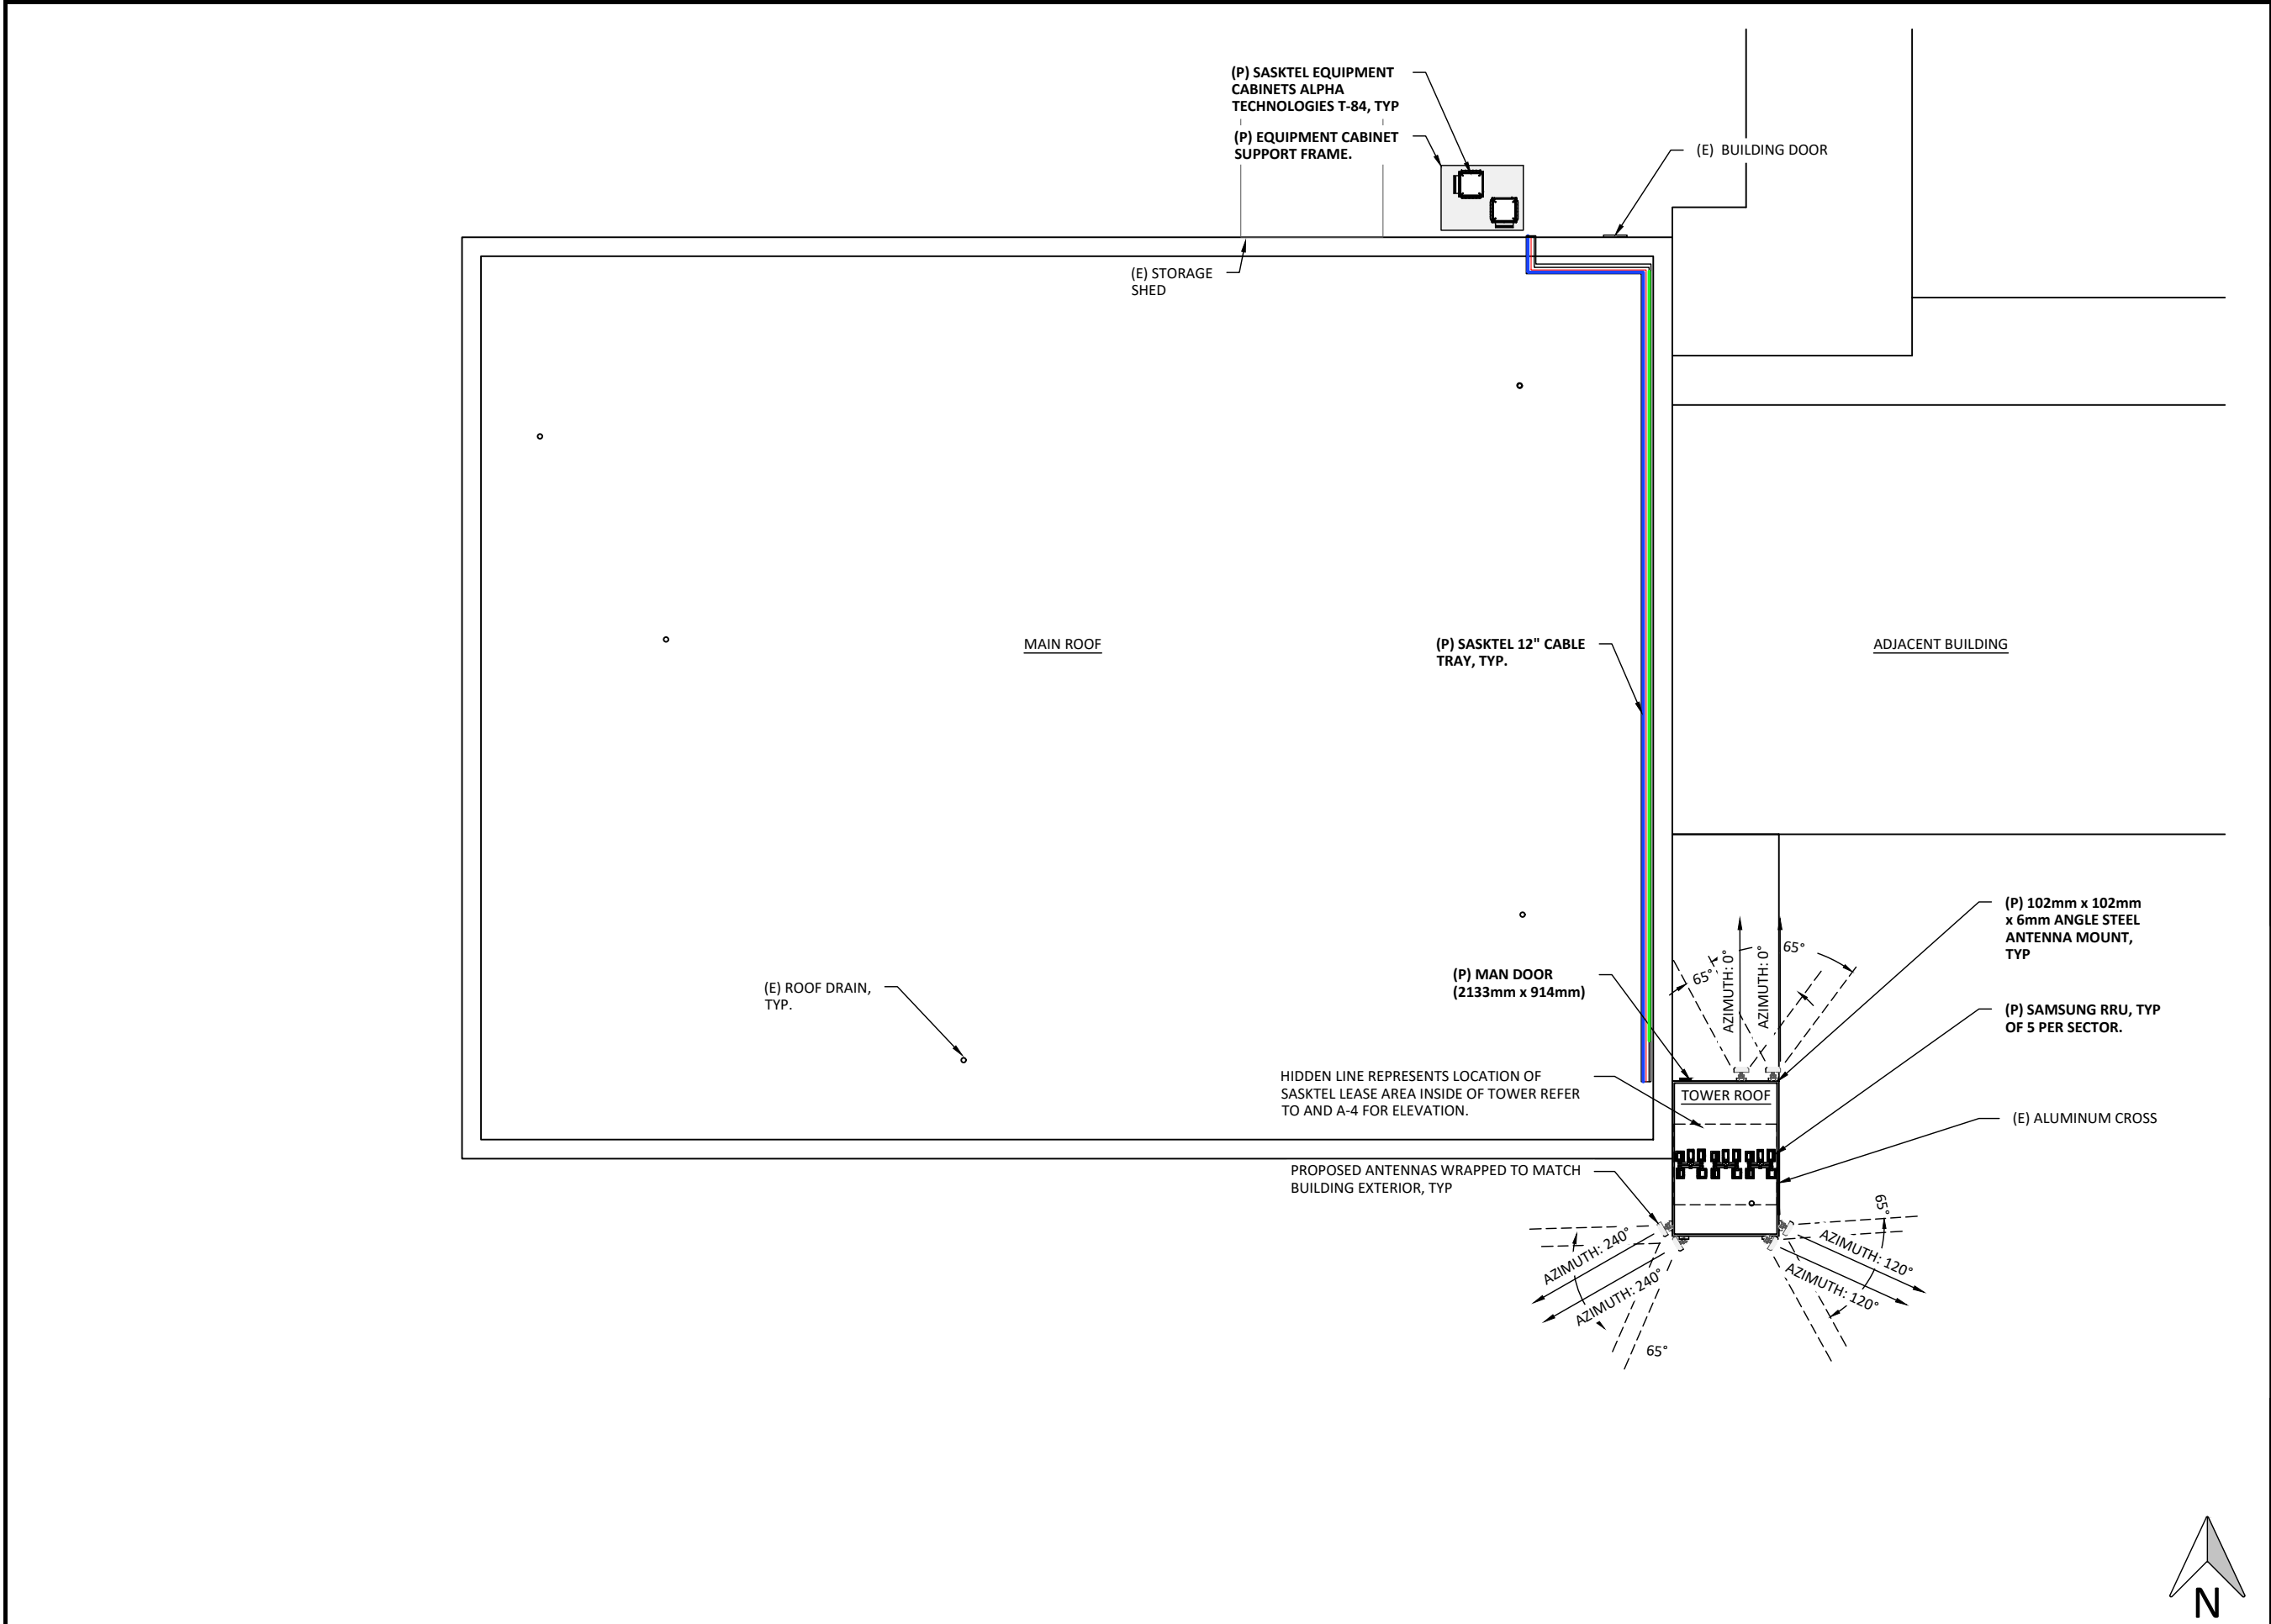

2121 SASKATCHEWAN DRIVE  
REGINA, SK S4P 3Y2  
TEL: 1-800-727-5835

1120 EAST AVENUE  
WEYBURN, SK S4H 3E4  
TOLL FREE: 1-866-748-3138  
TEL: (306) 842-3066  
FAX: (306) 842-0048

REV	DESCRIPTION	DATE (DD/MM/YY)	BY
A	ISSUED FOR PRELIMINARY REVIEW	01/11/22	JB

CHECKER: CP

APPROVAL: SB

PRELIMINARY  
DO NOT USE FOR CONSTRUCTION

ENGINEERING STAMP

IT IS A VIOLATION OF LAW FOR ANY PERSON, UNLESS THEY ARE ACTING UNDER THE DIRECTION OF A LICENSED PROFESSIONAL ENGINEER, TO ALTER THIS DOCUMENT.

SHEET TITLE:  
ROOFTOP LAYOUT


SITE NAME: REGINA LAKEVIEW CHURCH

SITE ID: -

PROJECT NO: -

DATE: NOVEMBER 1, 2022

SHEET NO: A-2

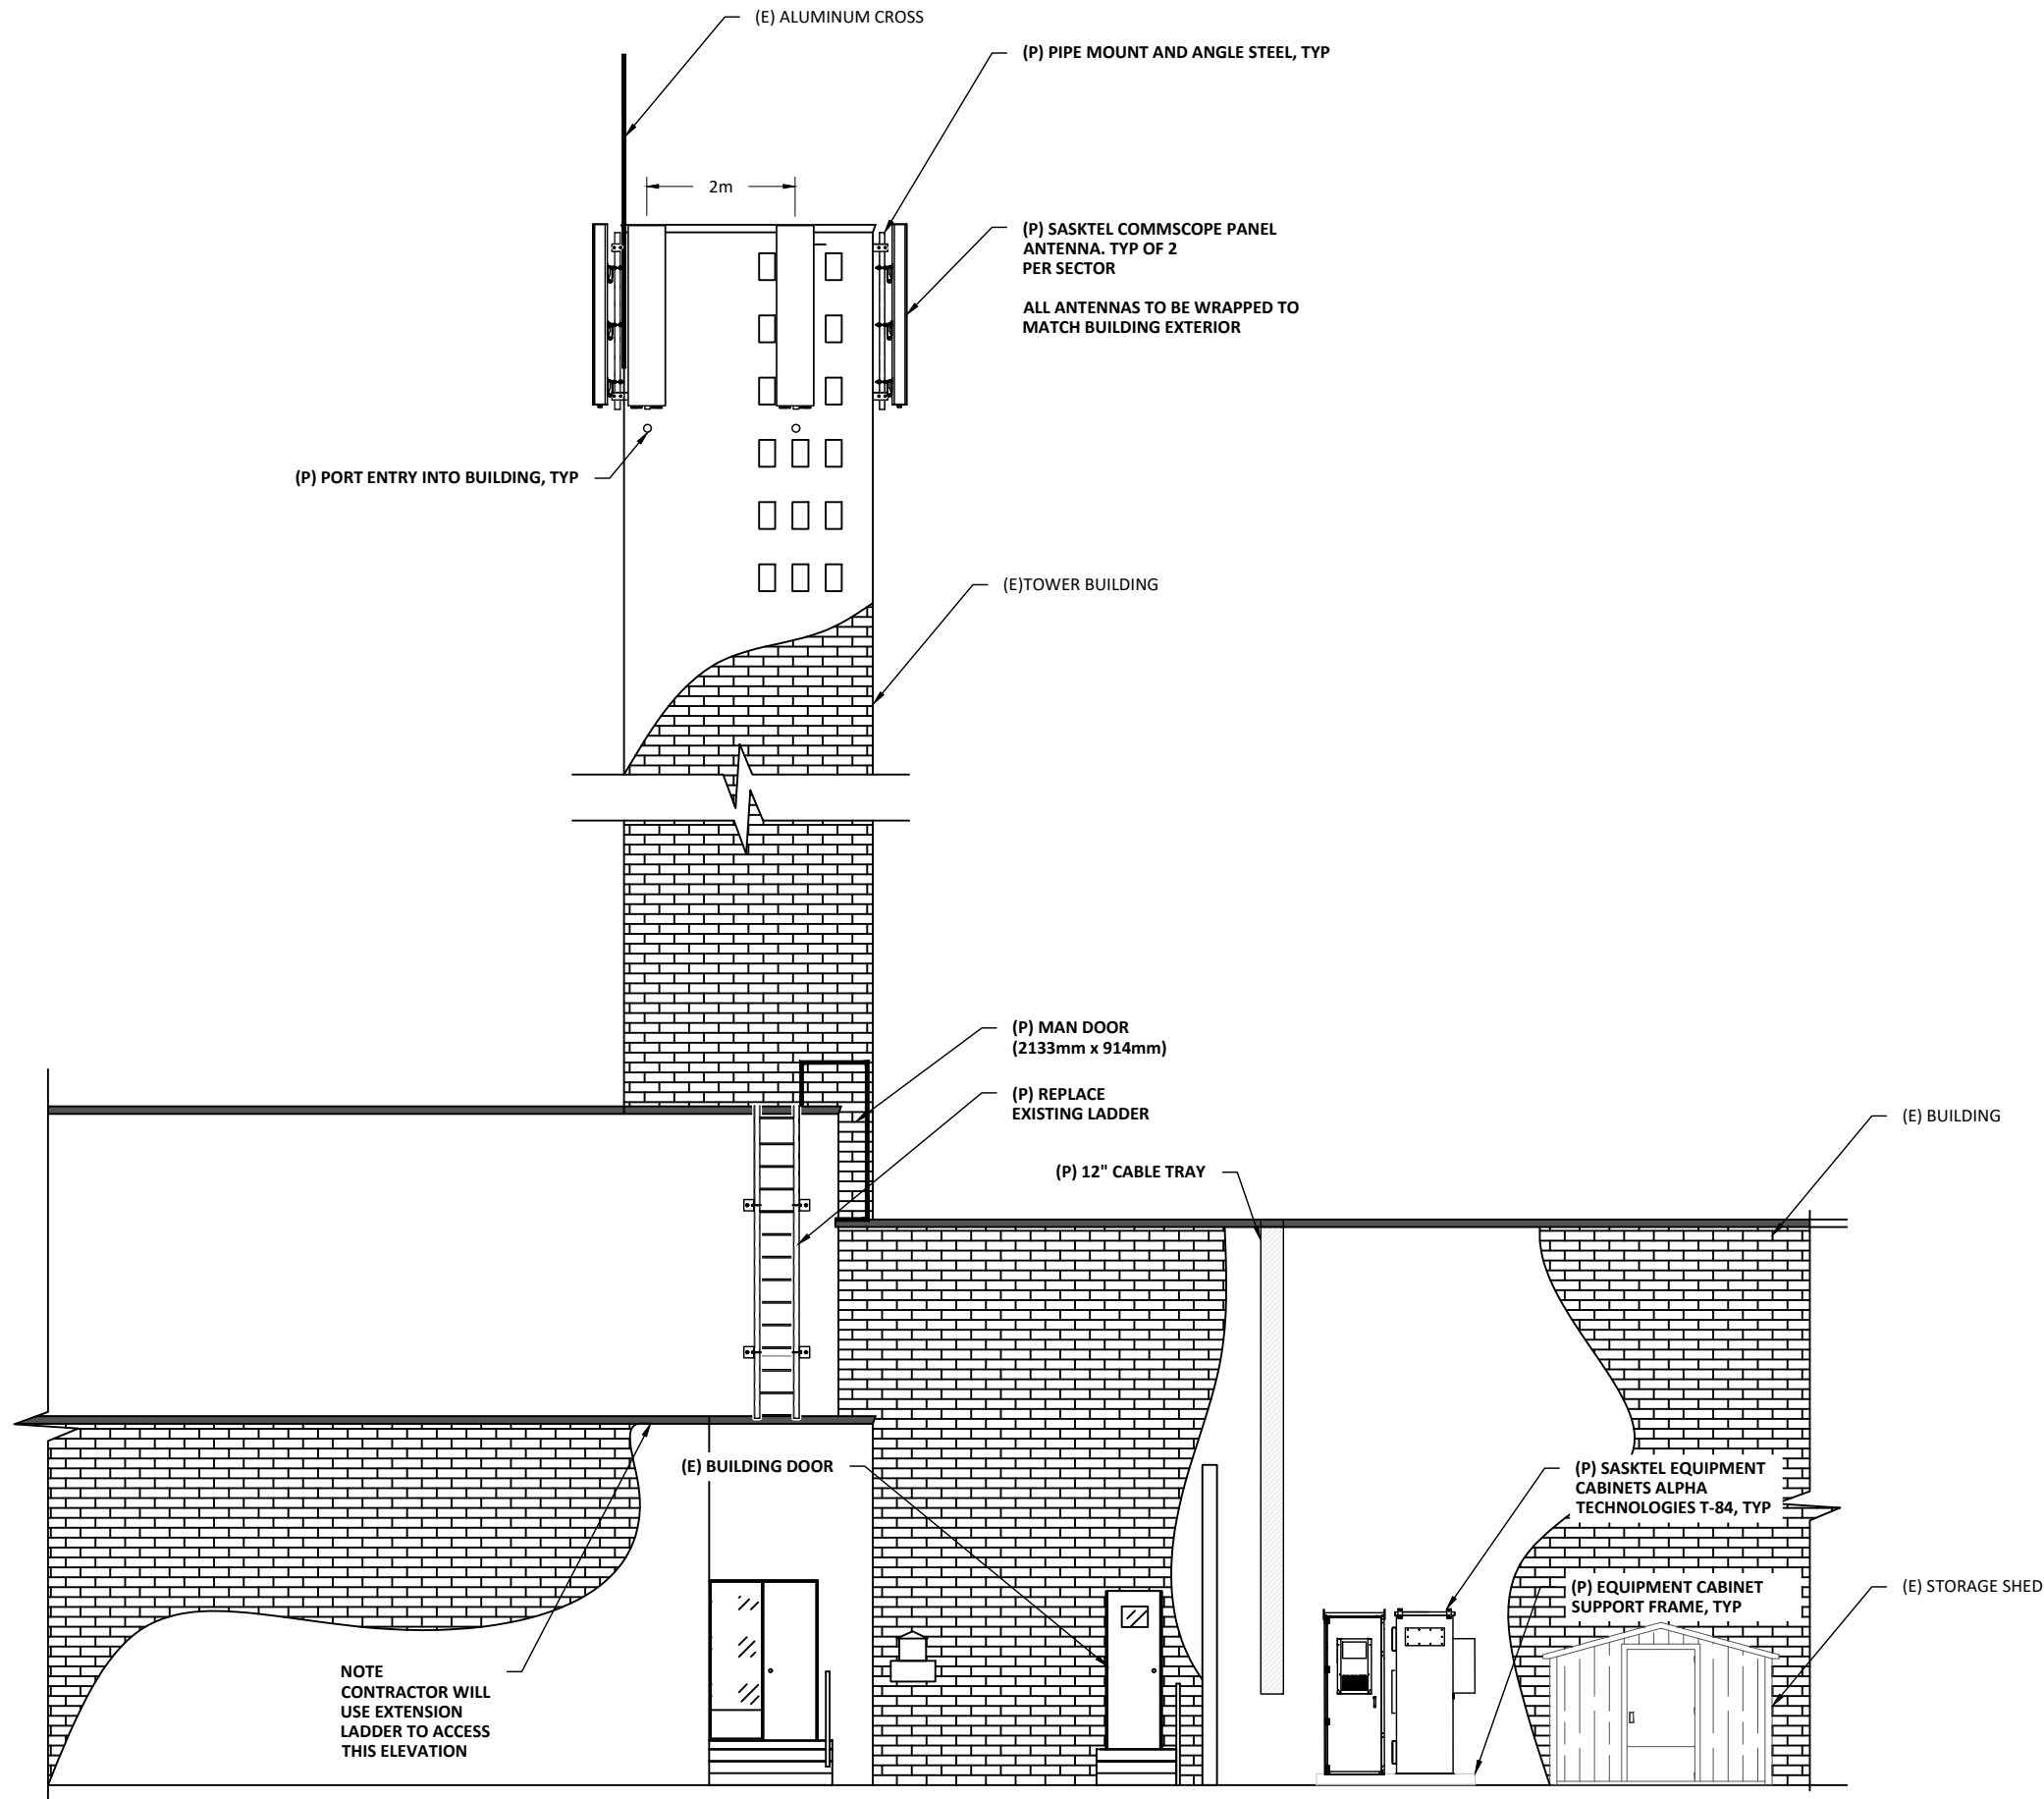

NOTE  
CONTRACTOR WILL  
USE EXTENSION  
LADDER TO ACCESS  
THIS ELEVATION



2121 SASKATCHEWAN DRIVE  
REGINA, SK S4P 3Y2  
TEL: 1-800-727-5835




1120 EAST AVENUE  
WEYBURN, SK S4H 3E4  
TOLL FREE: 1-866-748-3138  
TEL: (306) 842-3066  
FAX: (306) 842-0048

REV	DESCRIPTION	DATE (DD/MM/YY)	BY
A	ISSUED FOR PRELIMINARY REVIEW	01/11/22	JB

CHECKER: CP  
APPROVAL: SB

**PRELIMINARY**  
DO NOT USE FOR CONSTRUCTION

ENGINEERING STAMP	
IT IS A VIOLATION OF LAW FOR ANY PERSON, UNLESS THEY ARE ACTING UNDER THE DIRECTION OF A LICENSED PROFESSIONAL ENGINEER, TO ALTER THIS DOCUMENT.	
SHEET TITLE: NORTH SIDE BUILDING ELEVATION	
SITE NAME:	REGINA LAKEVIEW CHURCH
SITE ID:	-
PROJECT NO:	-
DATE:	NOVEMBER 1, 2022
SHEET NO:	A-3

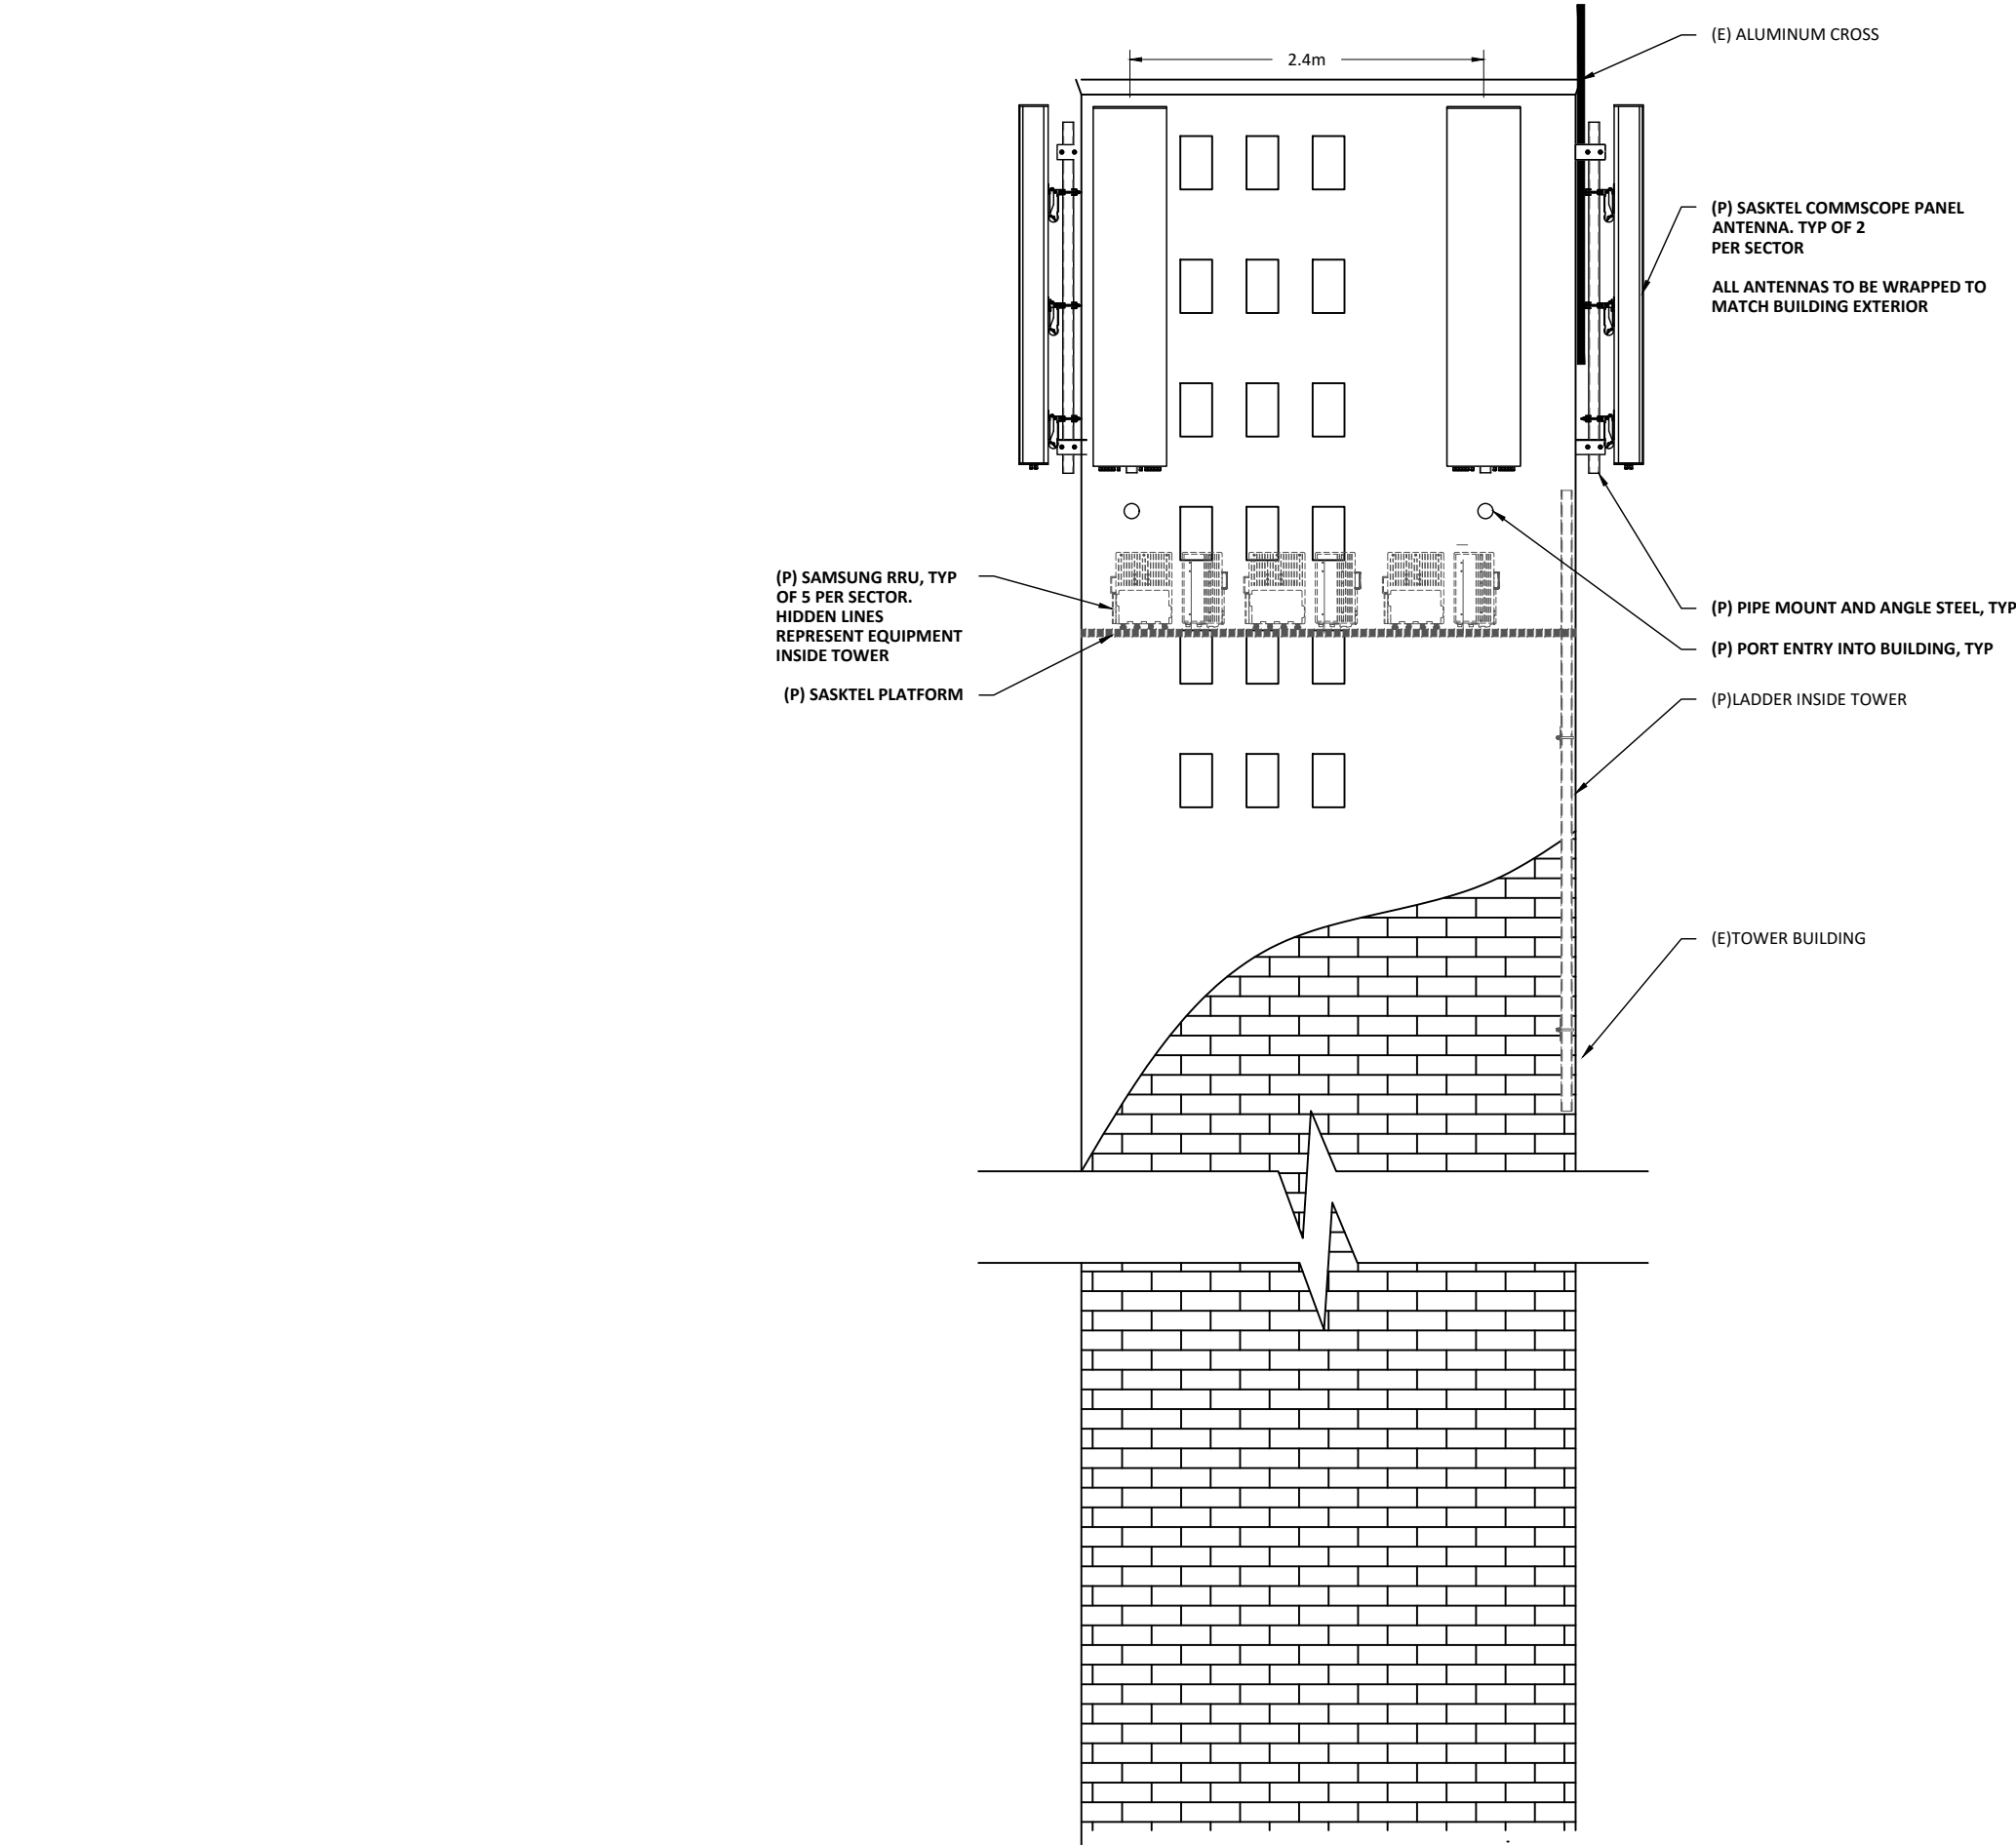

**SaskTel**

2121 SASKATCHEWAN DRIVE  
REGINA, SK S4P 3Y2  
TEL: 1-800-727-5835



1120 EAST AVENUE  
WEYBURN, SK S4H 3E4  
TOLL FREE: 1-866-748-3138  
TEL: (306) 842-3066  
FAX: (306) 842-0048

REV	DESCRIPTION	DATE (DD/MM/YY)	BY
A	ISSUED FOR PRELIMINARY REVIEW	01/11/22	JB

CHECKER: CP  
APPROVAL: SB



ENGINEERING STAMP

IT IS A VIOLATION OF LAW FOR ANY PERSON, UNLESS THEY ARE ACTING UNDER THE DIRECTION OF A LICENSED PROFESSIONAL ENGINEER, TO ALTER THIS DOCUMENT.

SHEET TITLE:  
SOUTH SIDE TOWER ELEVATION

SITE NAME: REGINA LAKEVIEW CHURCH

SITE ID: -

PROJECT NO: -

DATE: NOVEMBER 1, 2022

SHEET NO: A-4

SCALE - 1:50